

# ADOBE LOOS & WORMS

*Organic Waste & Wastewater Treatment Systems*


## GREYWATER REUSE SYSTEM

Schematic diagram for **Grey Water Reuse System** via Sub-Surface Irrigation using a Greywater Re-Use Treatment Tank, Pump Well, Pump & optional High Water Level Alarm (gravity if head less than 15metres), and GeoFlow-WasteFlow in the Effluent Disposal Area (EDA) comprised of ??? square metres of irrigated EDA. This system can process the volume of Greywater created by up to 6 persons where the soil type is of a clay-loam composition.

Designed to AS1547-2000.

Please note that GeoFlow-WasteFlow Irrigation lines (with RootGuard) are buried 100mm below ground level in small 100mm trenches and do NOT require any aggregate or geo-textile fabric for installation.

(Diagram is not to scale)

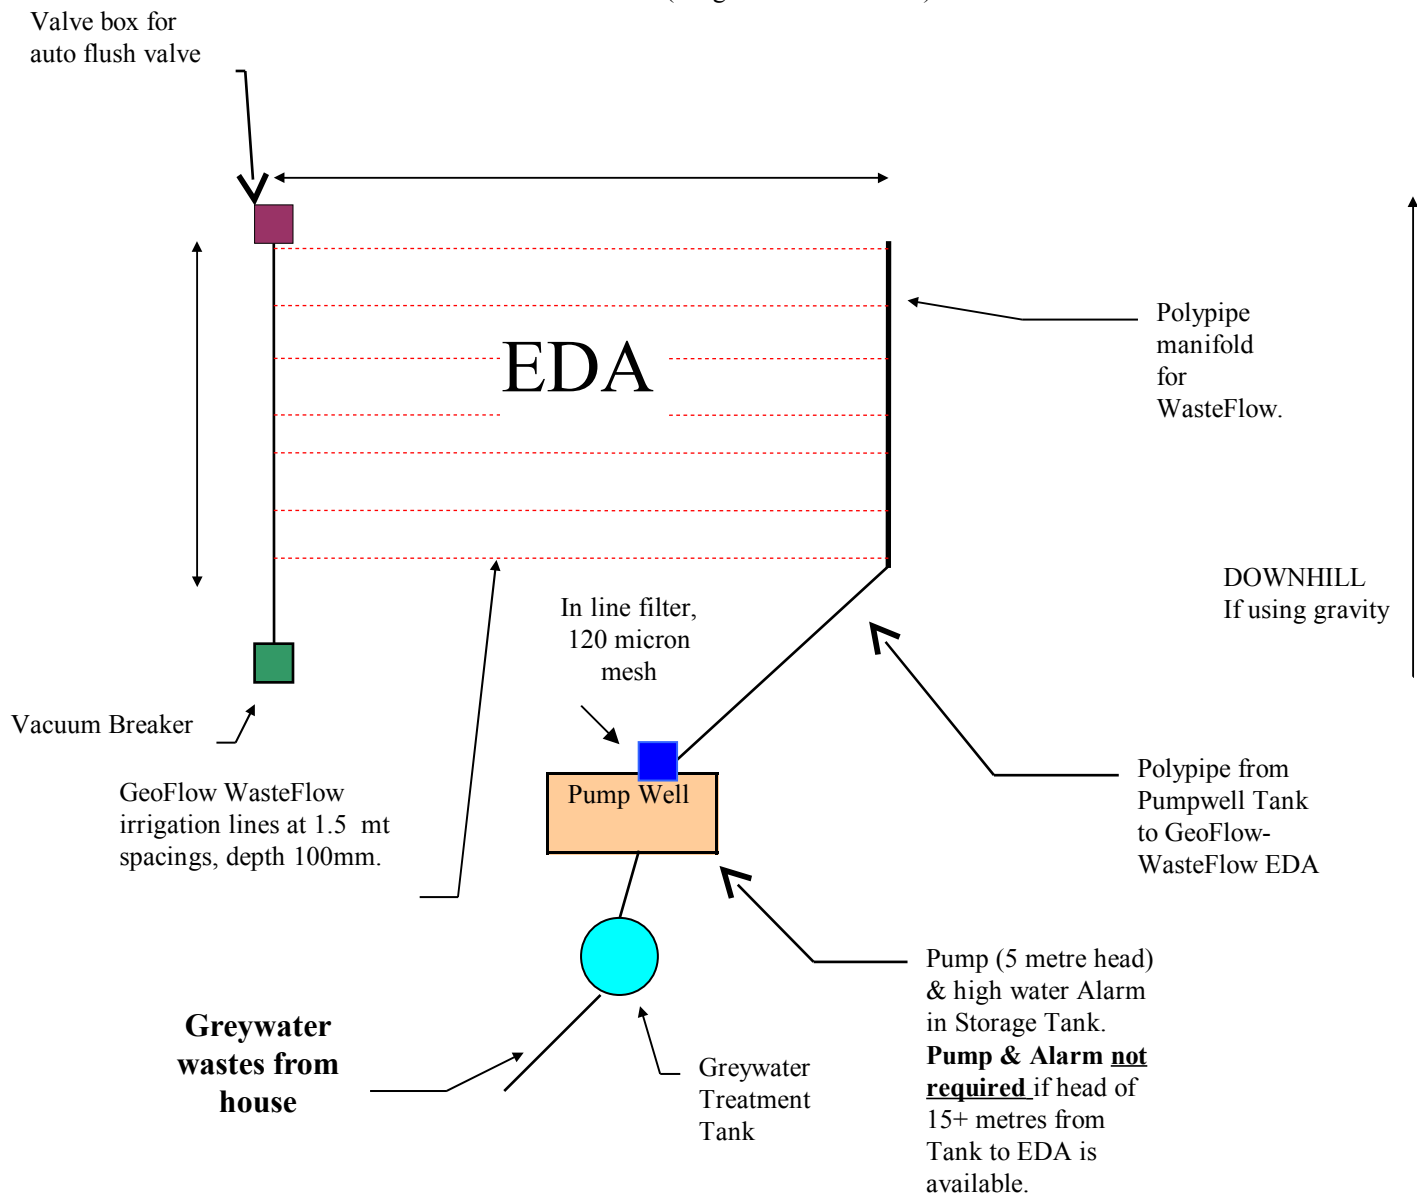

Kym Mogridge  
PO Box 751  
BEGA NSW 2550

[www.wormsloos.com.au](http://www.wormsloos.com.au)

02 6494 1051  
0427 277 249

[info@wormsloos.com.au](mailto:info@wormsloos.com.au)